


SAMPLE DEMOLITION MANAGEMENT SITE PLAN

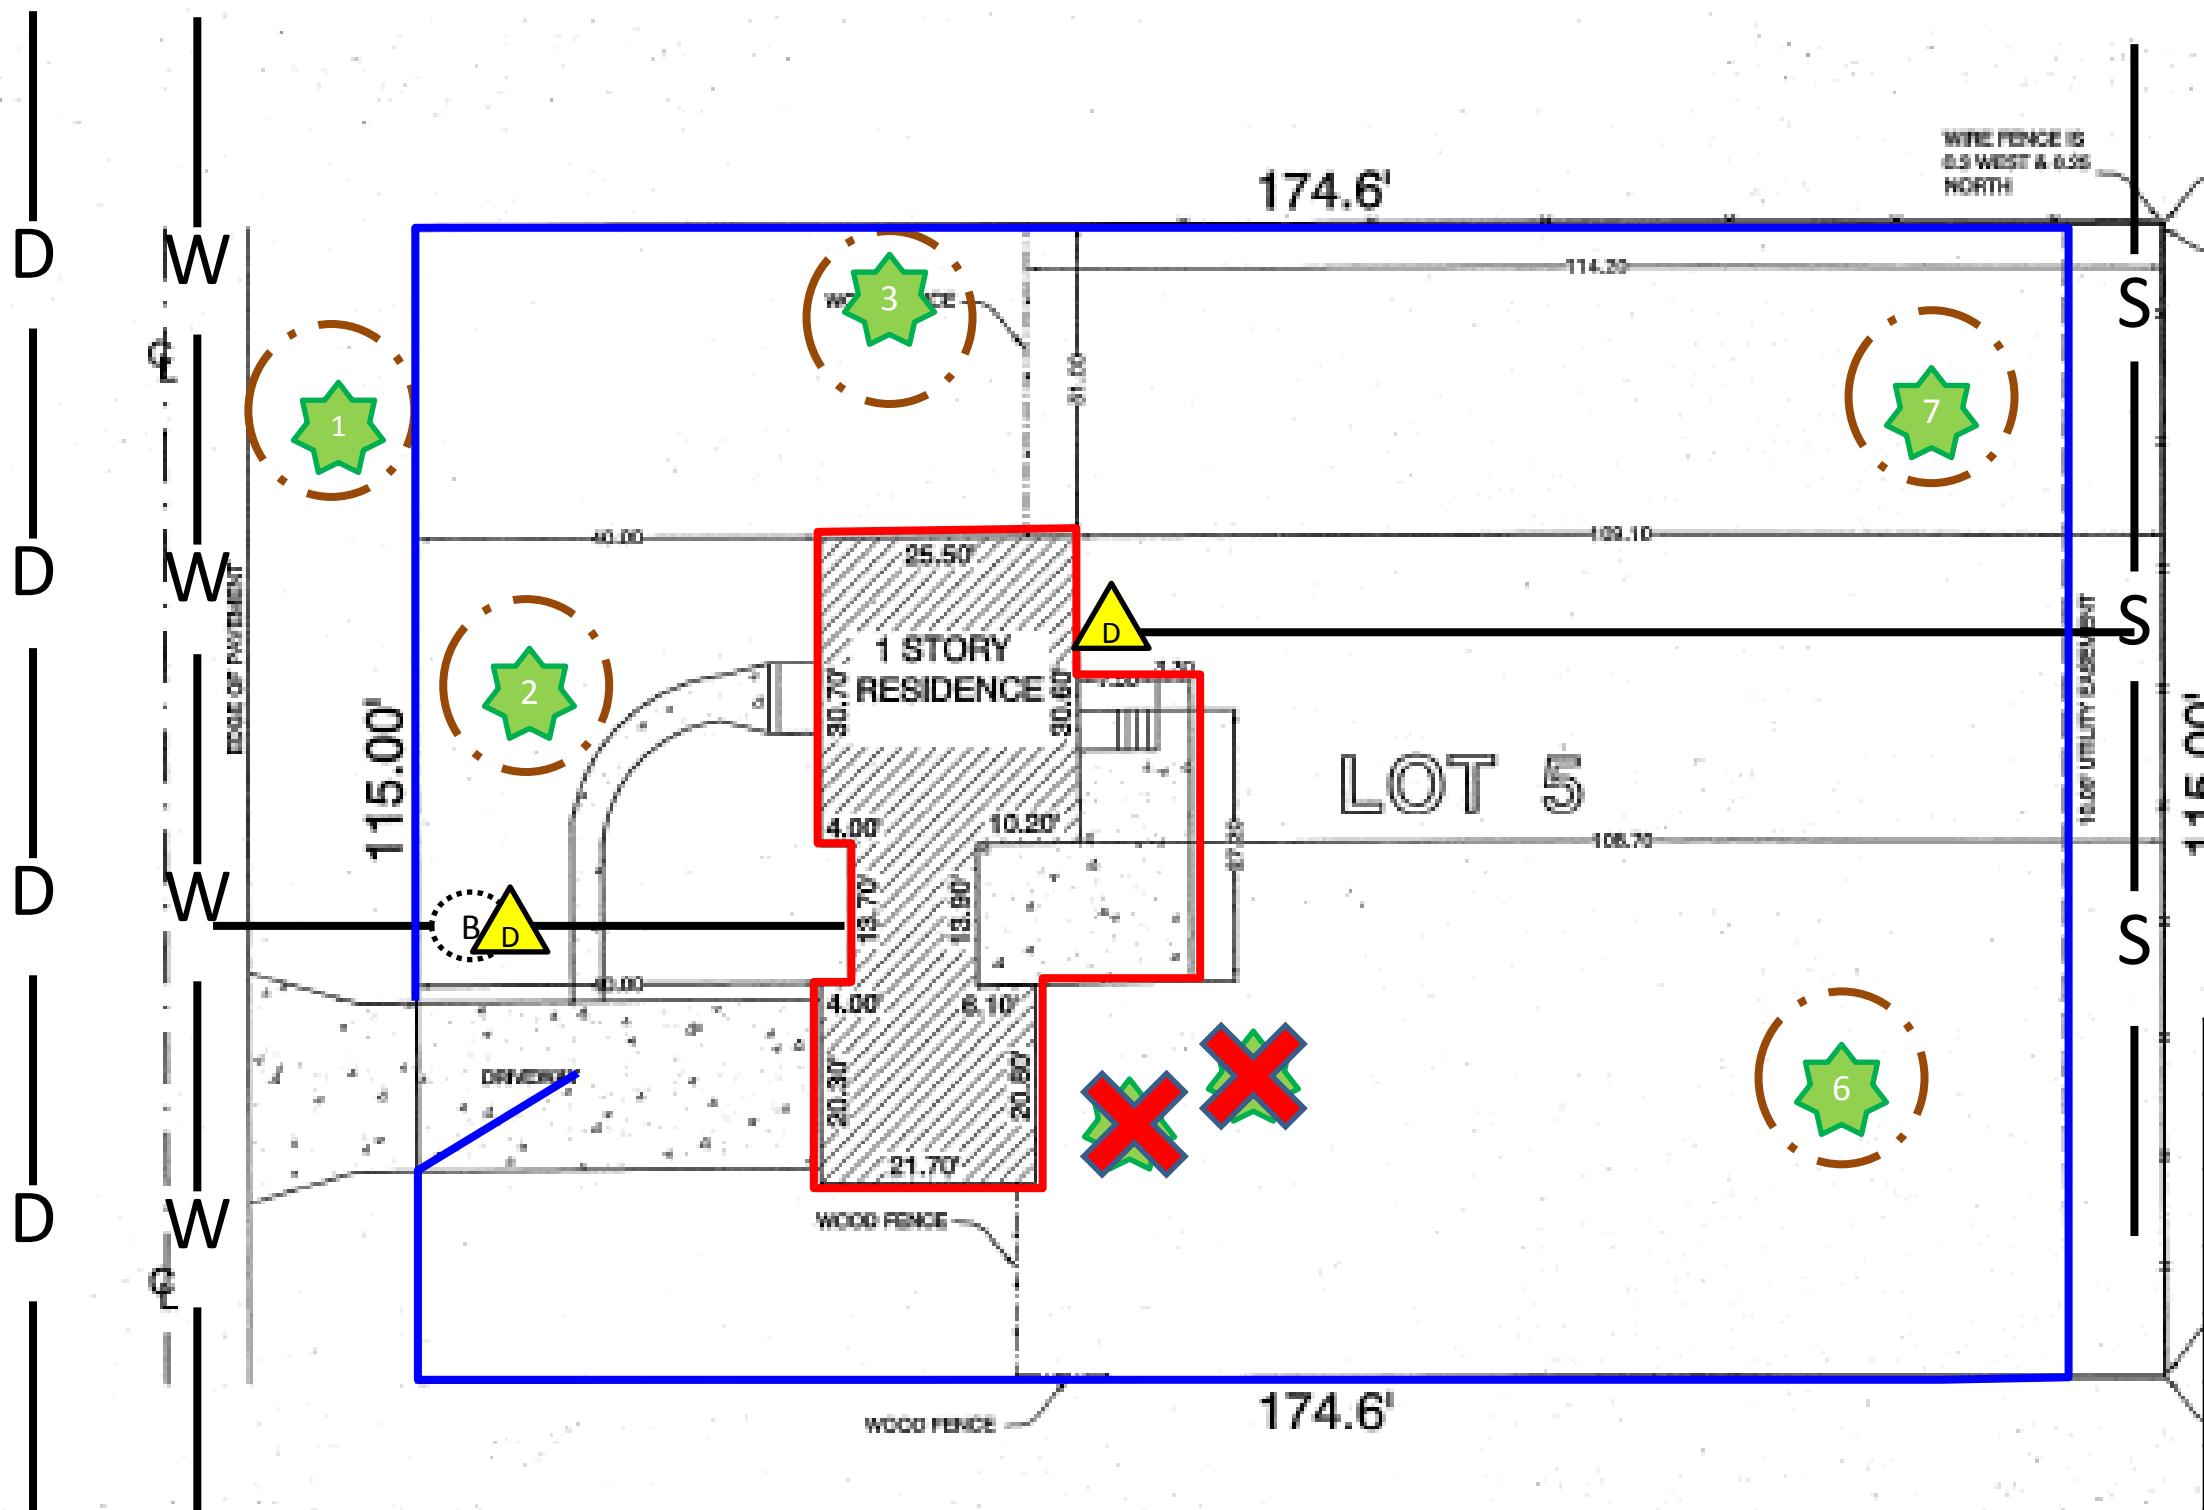

TREE SURVEY				
#	Type	Size	Cond.	Notes
1	Amur. Maple	9"	3	Keep
2	Hickory	18"	3	Keep
3	Sugar Maple	12"	3	Keep
4	Aust. Pine	9"	4	Remove
5	Aust. Pine	9"	4	Remove
6	Red Oak	6"	4	Keep
7	Red Oak	6"	4	Keep

DESCRIPTION

CLUBBY

PLAT OF SURVEY