


Retaining Wall Cross-Section Sample

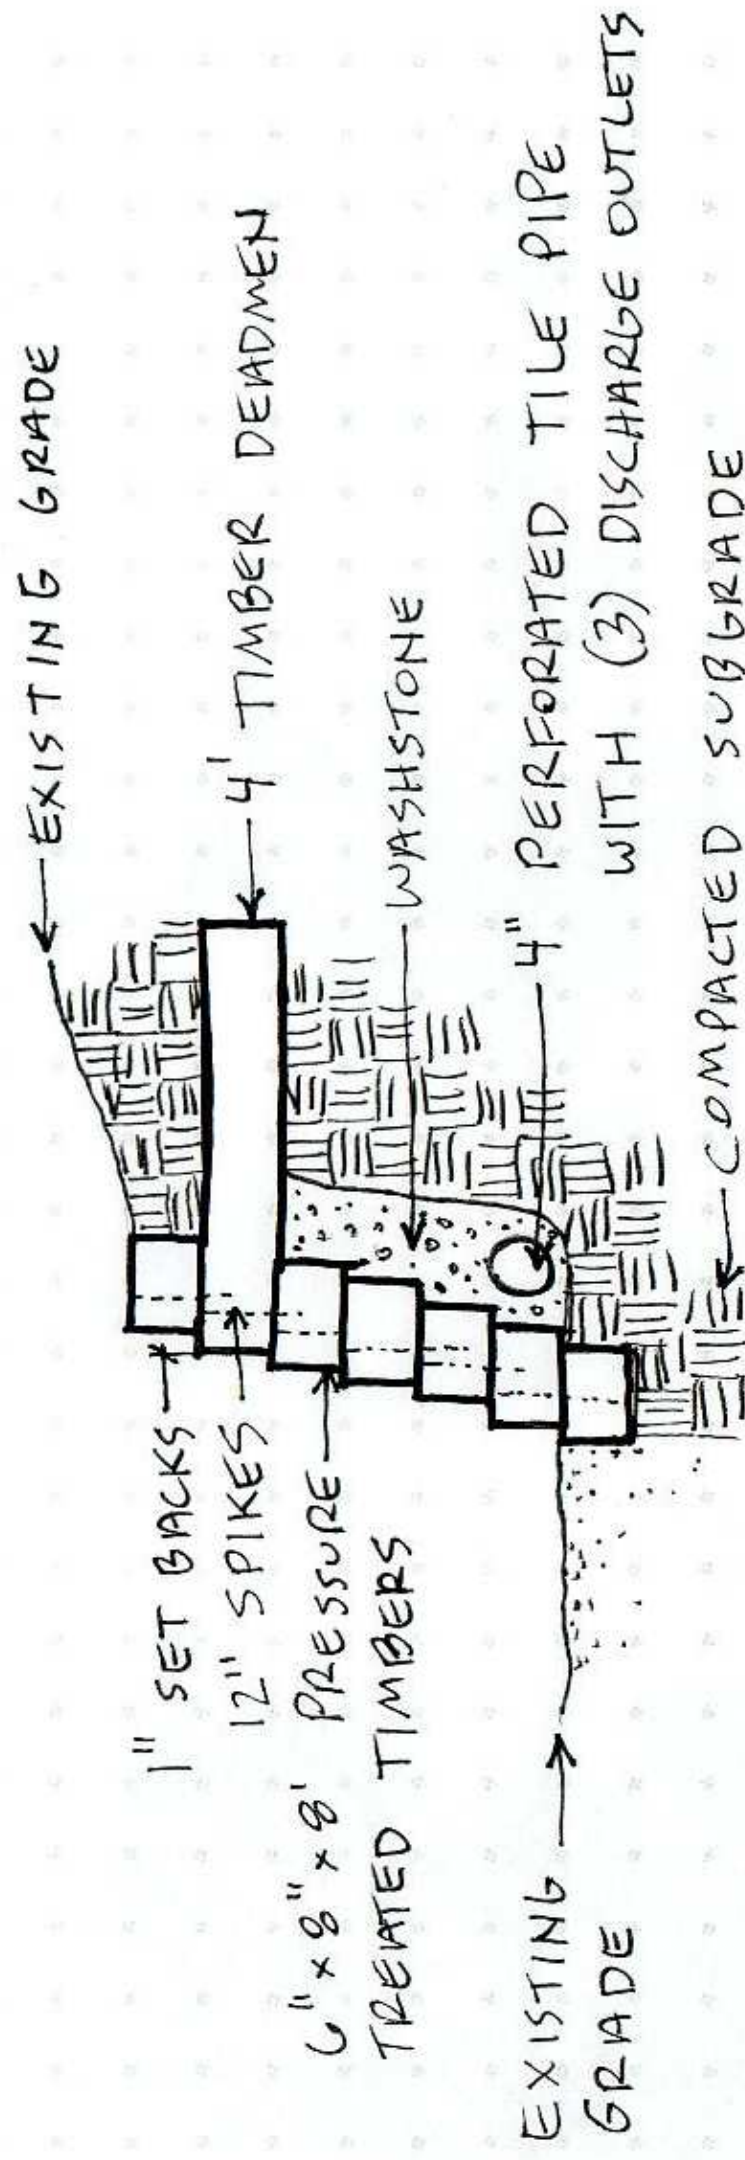

NOT TO SCALE
SKETCH ONLY